

1 2 3 4 5 6 7 8

THIS IS A CAD DRG. DO NOT CHANGE BY HAND !		DRG. No.	TITLE:
REMARKS		DATE	

A


B

C


D

E

F

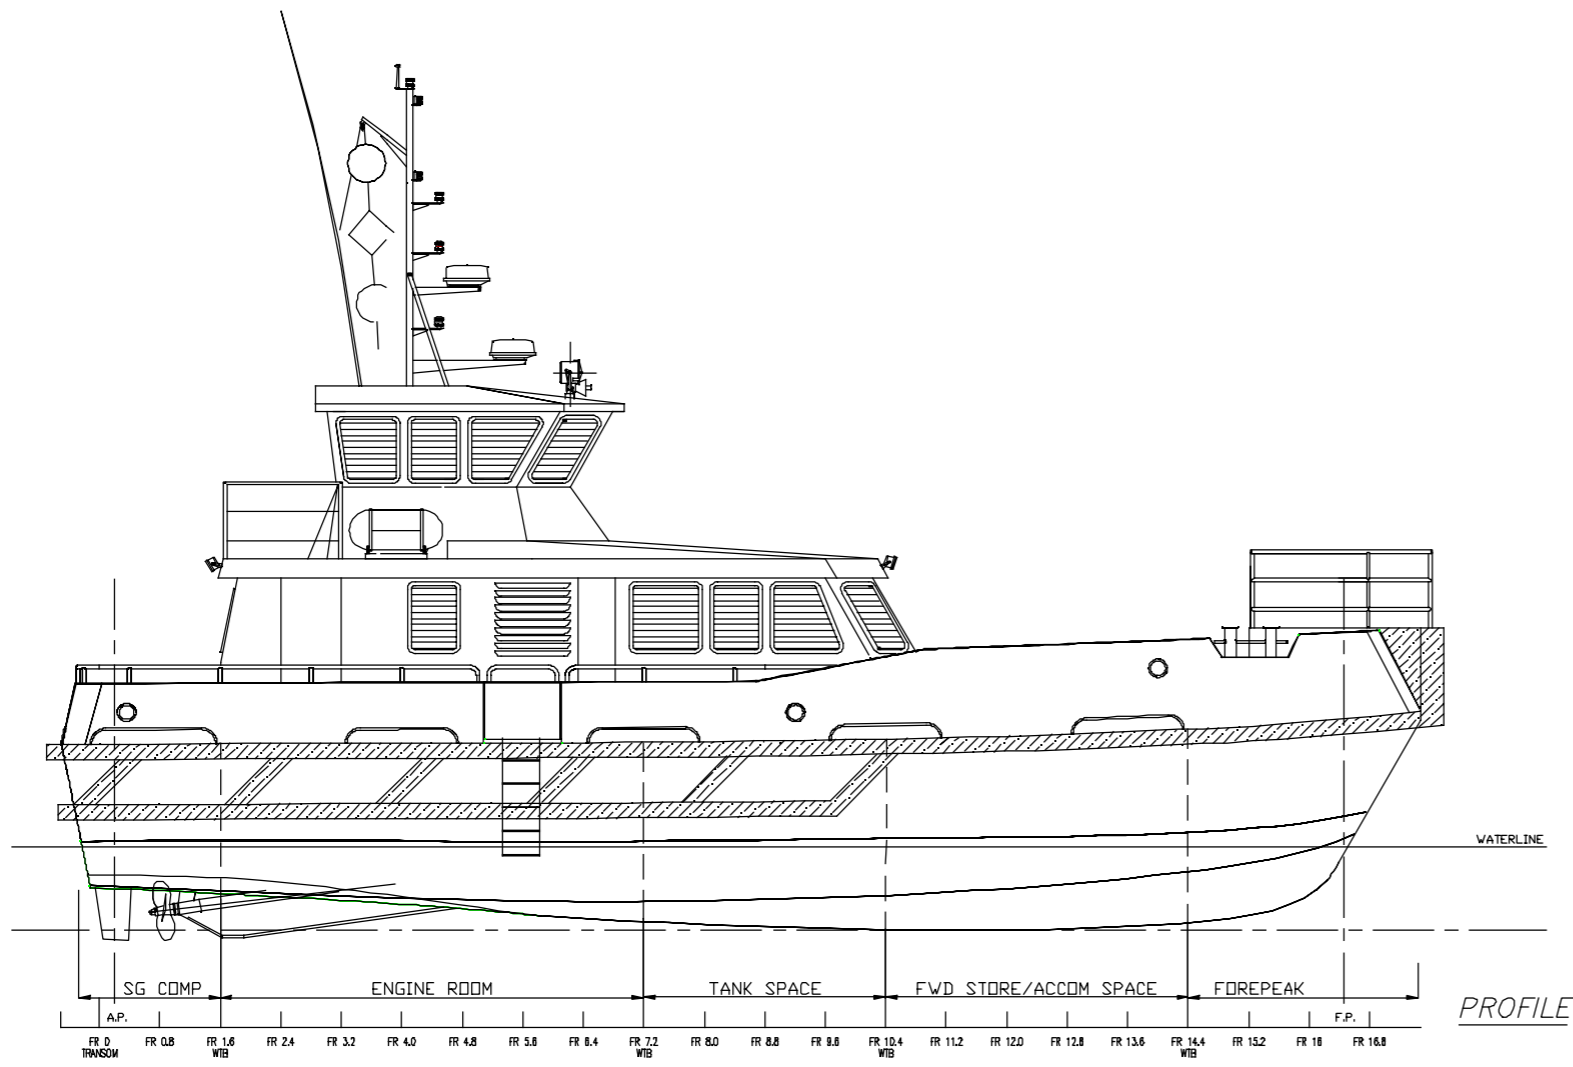


PROFILE

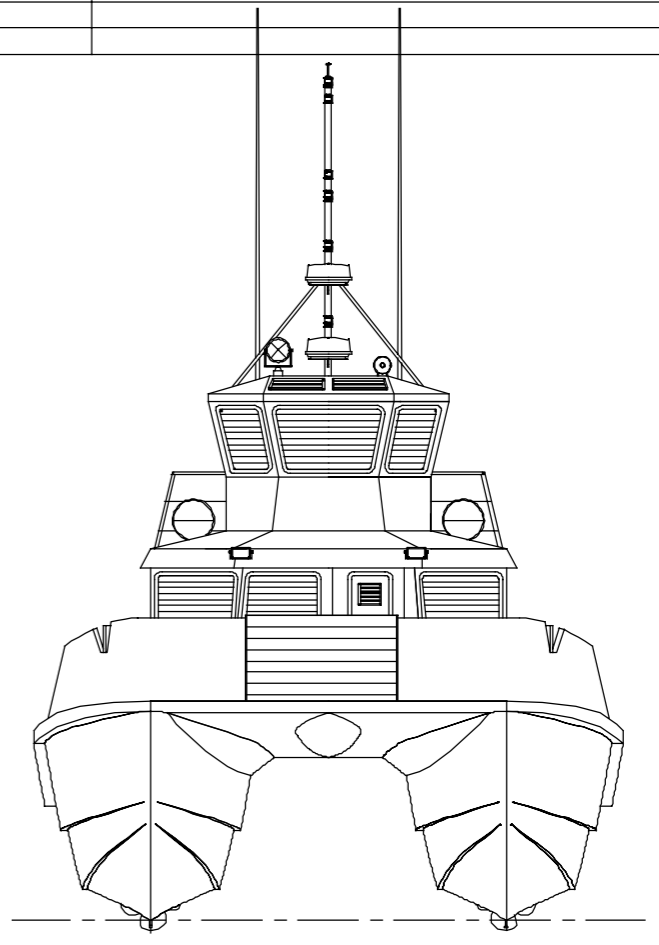


VIEW ON BOW

PRINCIPAL DIMENSIONS

- LENGTH Overall (Hull) 18.00 M
- LENGTH B.P. 16.25 M
- BREADTH Mid. 7.50 M
- DEPTH Mid. 2.31 M
- DRAFT Mid 1.10 M
- FRAME SPACING 0.5 M

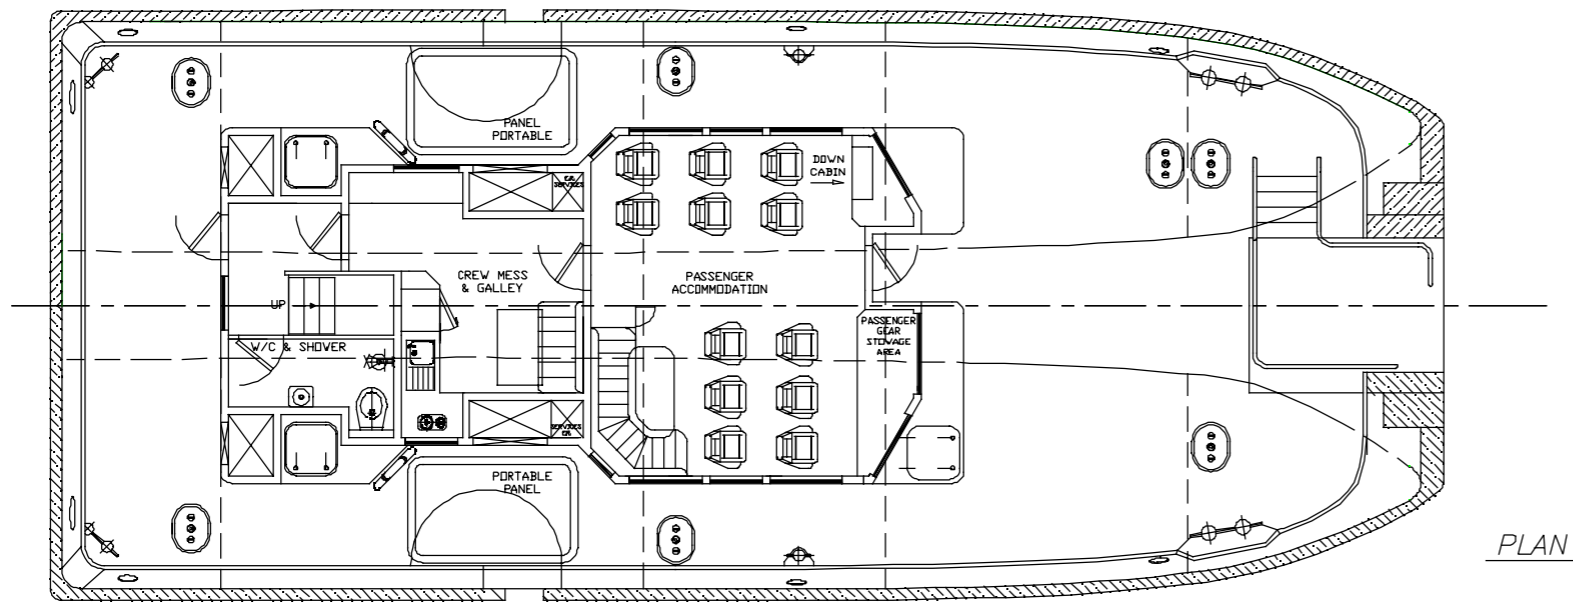

PLAN AT DECK

 KEEL MARINE Ltd NAVAL ARCHITECTS, MARINE ENGINEERS & SURVEYORS		RIDGEWAY OFFICE PARK UNITS 6-8, BEDFORD ROAD PETERSFIELD, GU32 3GF UNITED KINGDOM TEL +44 (0) 1730 268889 FAX +44 (0) 1730 269361	
PROJECT : 18M WINDFARM SUPPORT VESSEL		TITLE : GENERAL ARRANGEMENT	
DRN BY: J.M. CHK BY: P.W. APP BY: APPROVED BY	DATE : 26/10/2010 DATE : 24/02/2011 DATE : XX/XX/XX	SCALE 1:100	SIZE A3 DRG. No- 2442-030-02 ISSUE 1 of 2

1 2 3 4 5 6 7 8