




THIS IS A CAD DRG. DO NOT CHANGE BY HAND!		DRG. No:	TITLE:
ISSUE No.	REMARKS		DATE

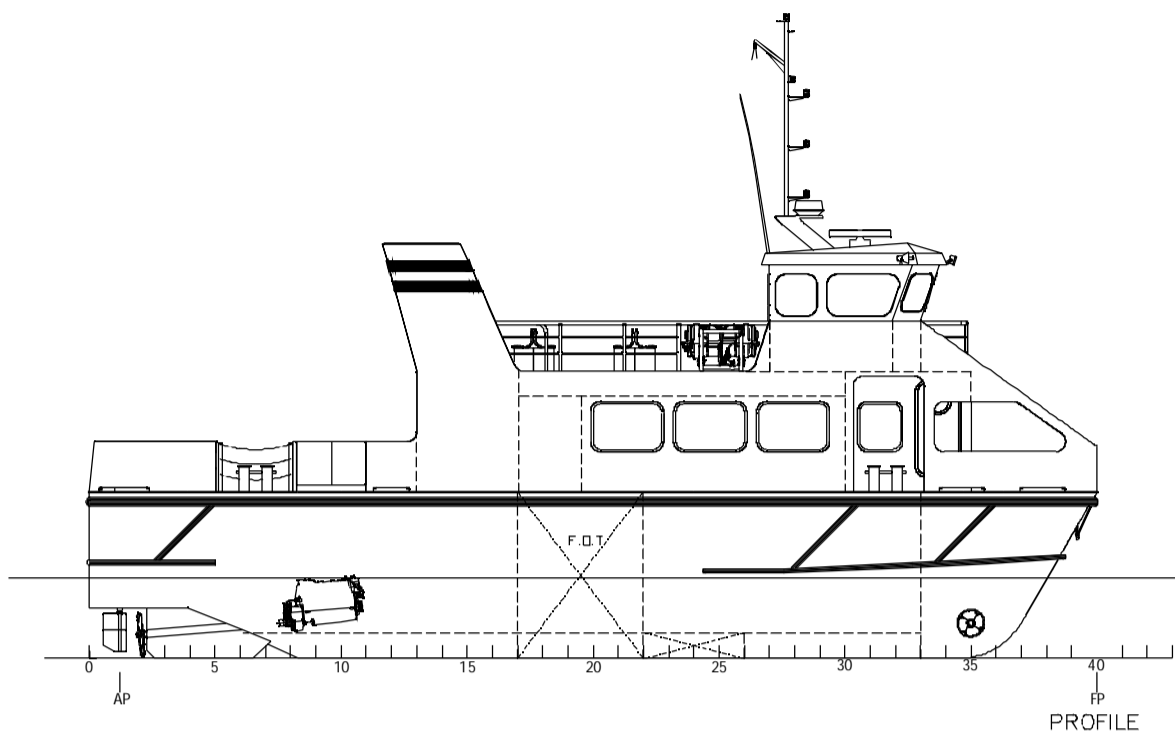


PROFILE

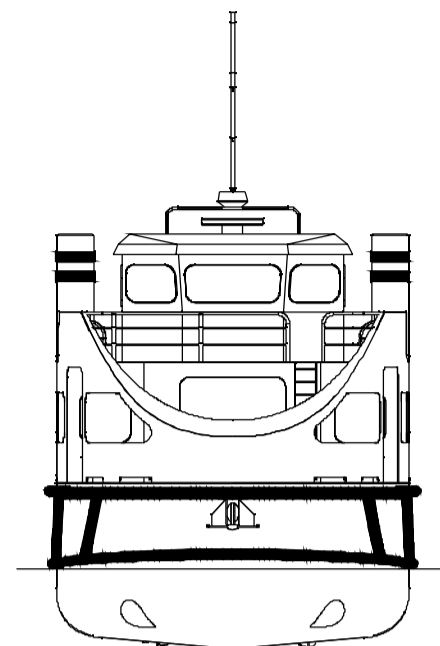


BOW ELEVATION

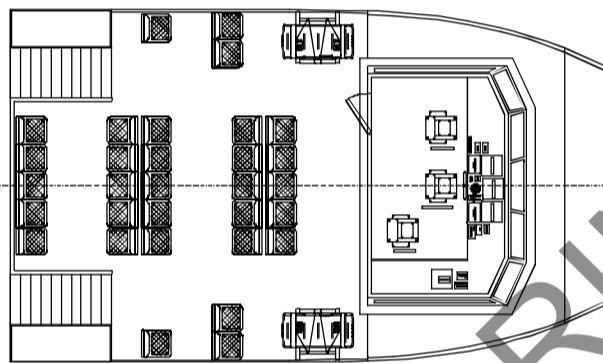

UPPER DECK

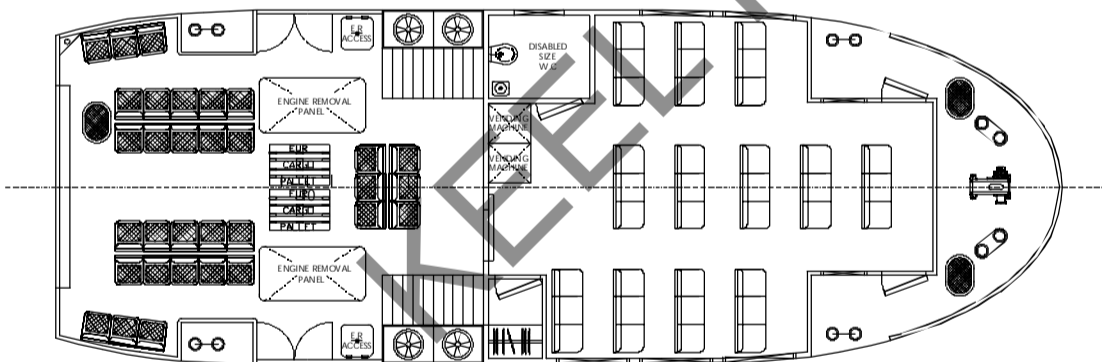


MAIN DECK

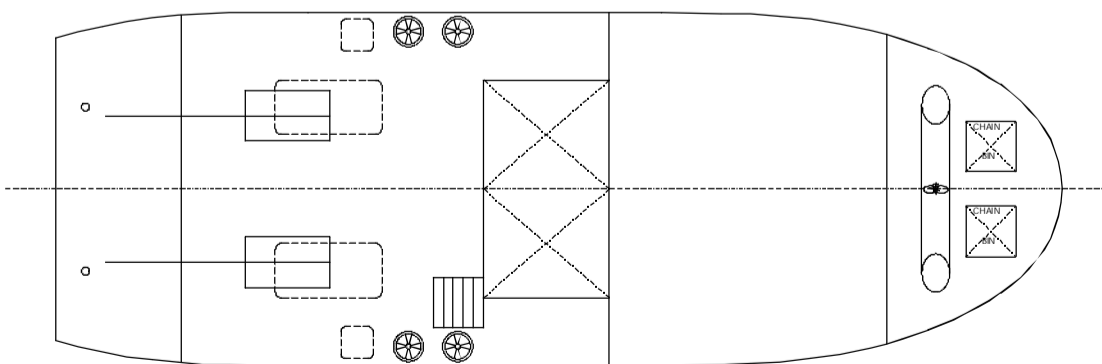

BELOW DECK

PRINCIPAL PARTICULARS

LENGTH O.A	20.0m
LENGTH B.P	19.4m
BEAM	7.0m
DEPTH	3.2m
MAX. DRAFT	1.6m
LADEN DISPLACEMENT	150t
SERVICE SPEED	10kts
CREW	3
PASSENGERS	100
REGULATIONS	MCA CLASS VI(A)



KEEL MARINE Ltd
NAVAL ARCHITECTS, MARINE ENGINEERS & SURVEYORS

ROSEWAY OFFICE PARK
UNITS 6-8, BELFORD RD
PETERSFIELD, GU32 3DF
HANTS, UNITED KINGDOM
TEL: +44 (0) 1728 260889
FAX: +44 (0) 1728 269361

PROJECT : PASSENGER FERRY		TITLE : GENERAL ARRANGEMENT	
DRN BY : J.M.	DATE : 11.04.14	SCALE : 1:75	SIZE : A1
CHK BY : CHECKED BY	DATE : XX/XX/XX	DRG. No- 9010-001 ISSUE : 0	
APP BY : APPROVED BY	DATE : XX/XX/XX		
THIS DRAWING IS THE PROPERTY OF KEEL MARINE LTD AND MUST NOT BE USED, REPRODUCED OR DISTRIBUTED TO ANY THIRD PARTY WITHOUT THE WRITTEN CONSENT OF KEEL MARINE LTD.			