




THIS IS A CAD DRG. DO NOT CHANGE BY HAND !		DRG No-	TITLE:
REMARKS			DATE

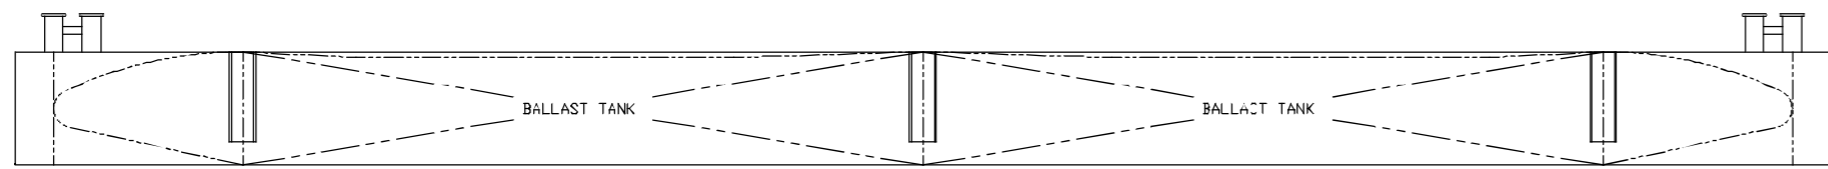


VIEW ON HULL SIDE

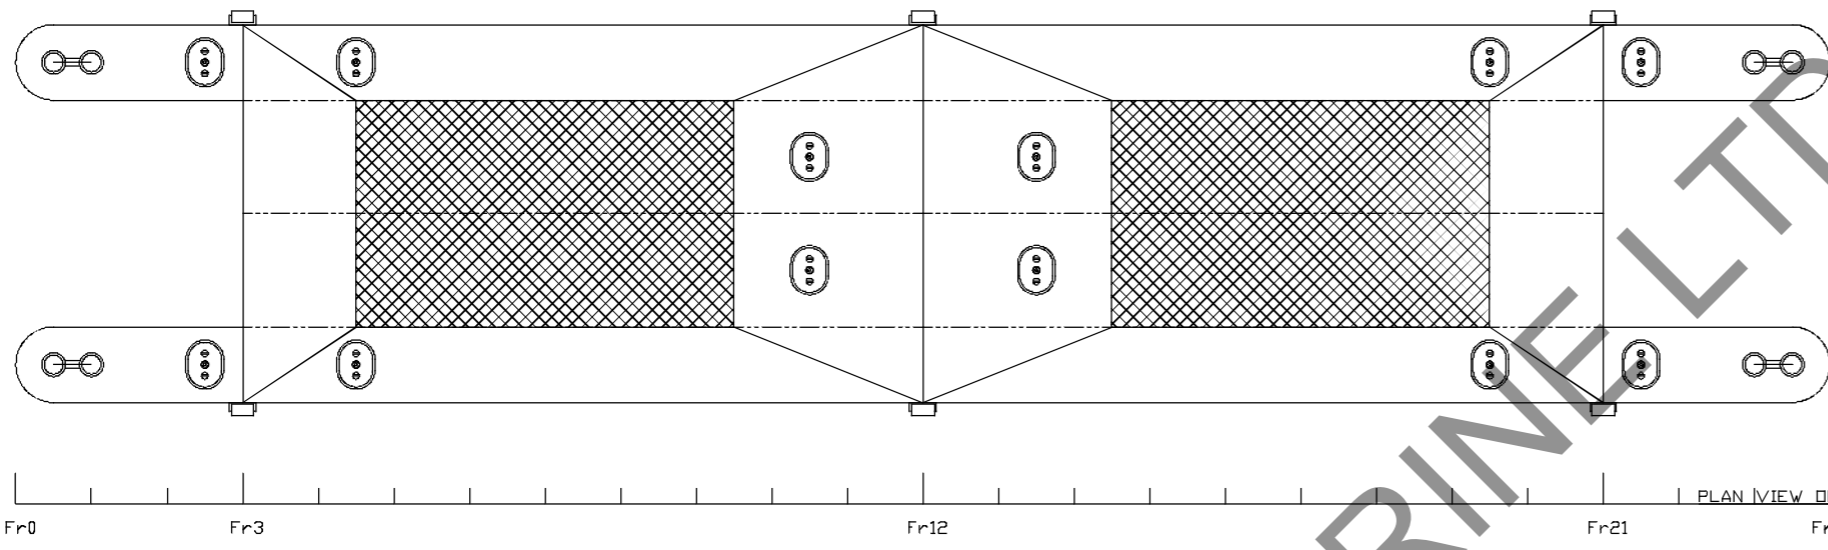

PLAN VIEW ON DECK

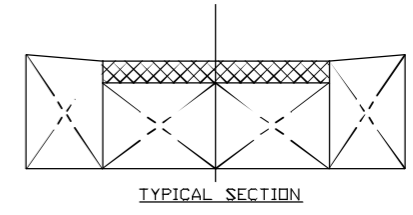


TYPICAL SECTION

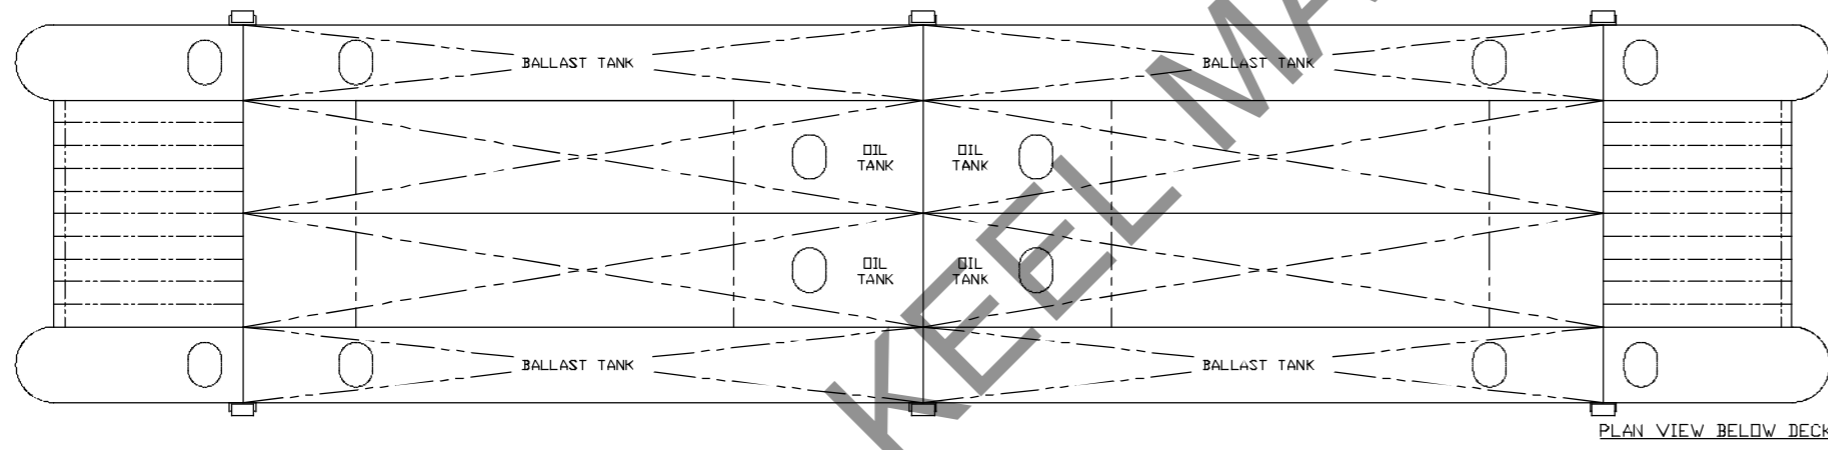

PLAN VIEW BELOW DECK

PRINCIPAL DIMENSIONS
 LENGTH OVERALL - 24m
 BEAM MOULDED - 5m
 DEPTH MOULDED - 1.5m

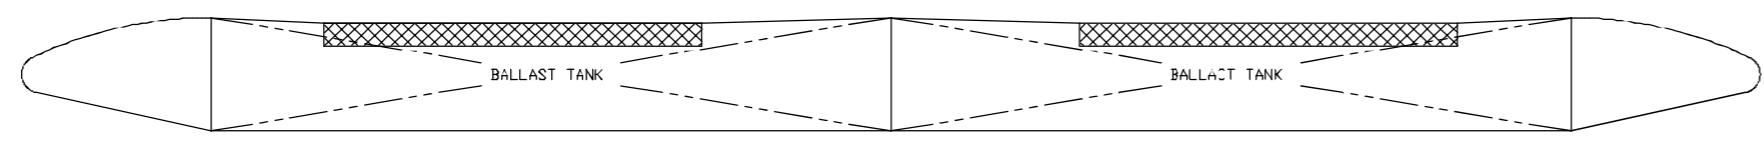

SECTION THROUGH CENTRELINE

KEEL MARINE Ltd NAVAL ARCHITECTS, MARINE ENGINEERS & SURVEYORS		RIDGWAY OFFICE PARK UNITS 6-8, BEDFORD ROAD PETERSFIELD, GU32 3DF UNITED KINGDOM TEL: +44 (0) 1730 268889 FAX: +44 (0) 1730 269361	
PROJECT : PIPE REPLACEMENT BARGE		TITLE : GENERAL ARRANGEMENT	
DRN BY: JM	DATE: 19.03.14	SCALE: 1:10	SIZE: A3
CHK BY: CHECKED BY	DATE: xx/xx/xx	DRG No- 9018-001	
APP BY: APPROVED BY	DATE: xx/xx/xx	ISSUE: P	
THIS DRAWING IS THE PROPERTY OF KEEL MARINE LTD AND MUST NOT BE USED, REPRODUCED OR DISTRIBUTED TO ANY THIRD PARTY WITHOUT THE WRITTEN CONSENT OF KEEL MARINE LTD.			